

BUILDING SAFETY CERTIFICATE

No. 2761

Dated: 5/12/23

Certified that the existing building **SJS PUBLIC SCHOOL LALGANJ** (name of the building or premises) at ...PLOT NO. 140 VILL DHANABAD, TEHSIL LALGANJ, RAEBARELI UTTAR PRADESH.... (address) comprised ofNIL..... basement(s) and **TWO FLOORS** (upper floors) owned/occupied by **SJS PUBLIC SCHOOL LALGANJ** (name of the Institution) have complied with the Building safety requirements in accordance with National Building code Rules, and verified by the officers concerned of **R.E.S.** (Name of Department/ Govt.) on...**15/05/2023** (date of inspection) in the presence of **Mrs. ANJU SINGH (PRINCIPAL)** (name and addresses of the Manager/Secretary or his representative) and that the building/premises is fit for occupancy upto classes**XII**.....(X/XII) with effect from **05/12/23** for a period of**05**..... years in accordance with rule and subject to compliance of the specific conditions as appended.

- 1.
- 2.
- 3.
- 4.

Issued on **05/12/23** at **Raebareli** by

* Strike out whichever is not applicable.

6/12/23
Signature with Seal : **Rural Engineer Department**
Rae Bareli

Name : **Shyamendra Prabir**
Designation : _____

Name & Address of Department/ Office: _____


(Assistant Engineer & above officer of concerned Govt. Department only)

Note: This certificate should be signed / issued by Assistant Engineer & above officer of concerned Govt. Department only

* The filled up certificate should be either in Hindi or English. If it is issued in vernacular language, translated notarized version in English be uploaded along with the original vernacular certificate as a single pdf.

PIPE LEGEND :-

FRONT SET BACK	= 10.00 MTR
REAR SET BACK	= 3.00 MTR
LEFT SIDE SET BACK	= 3.00 MTR
RIGHT SIDE SET BACK	= 4.365 MTR
OVER HEAD WATER TANK	= 500GLTR
NOOS OF STAIR	= 3 NOOS
WIDTH OF STAIR	= 1.50 MTR
HEIGHT OF BUILDING	= 10.50 MTR
NOOS OF FIR EXTINGUISHER	= 20 NOOS
NOOS OF SUBMERSIBLE PUMP	= 6 NOOS
NOOS OF SUBMERSIBLE PUMP - 01 NOO	

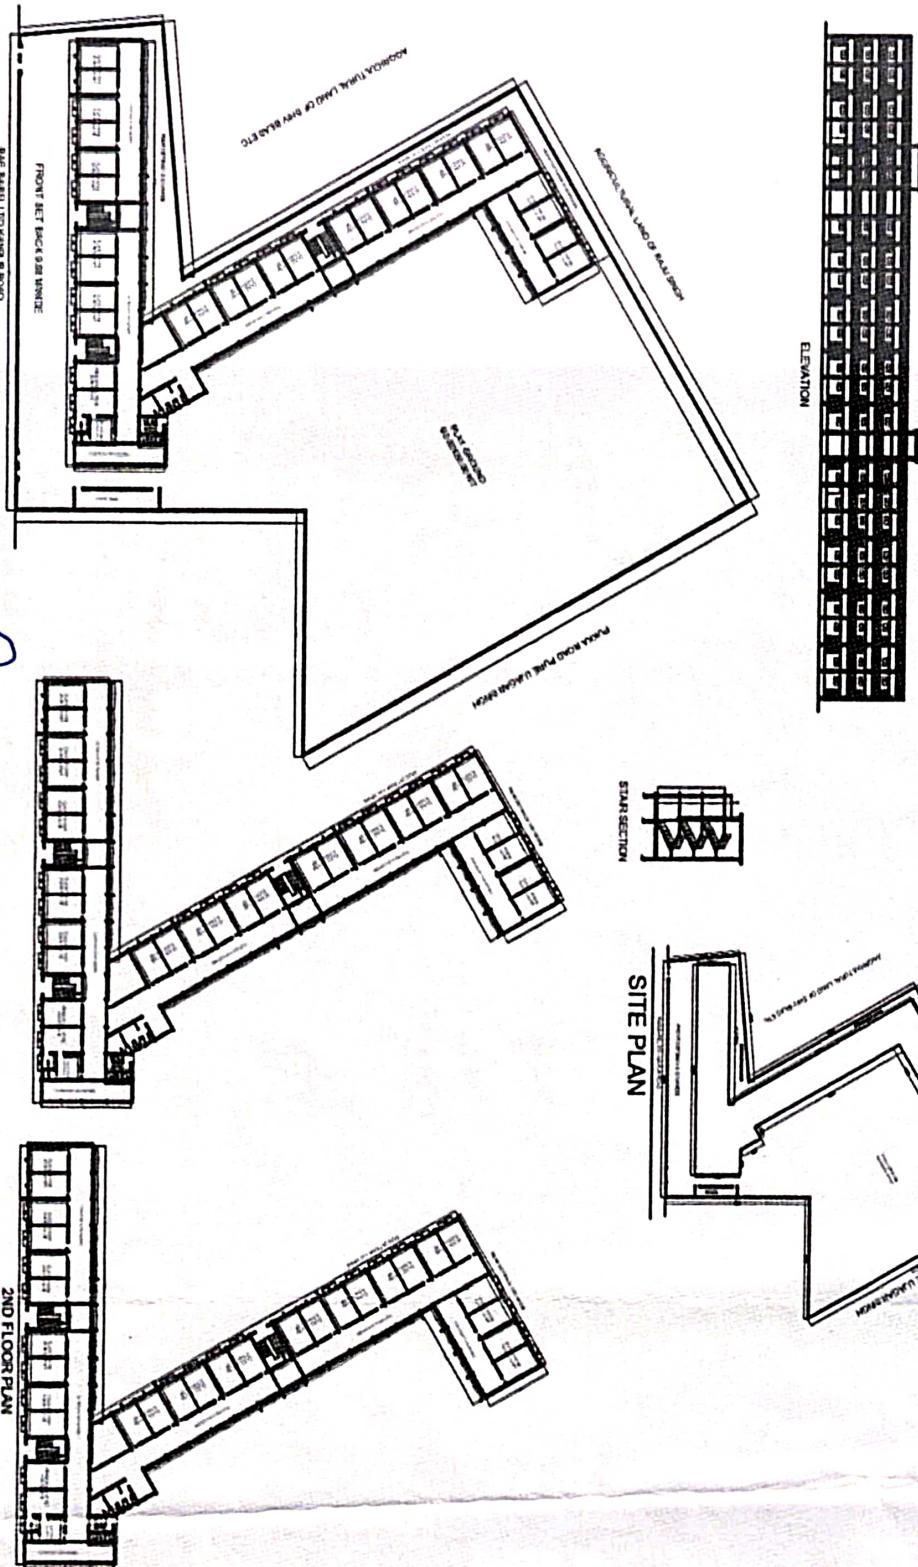

AREA DETAILED PLOT AREA		= 9280.00 SQM	
TOTAL COVERD AREA :-			
GROUND FLOOR		= 1597.40 SQM	
FIRST FLOOR		= 1597.40 SQM	
2ND FLOOR		= 1597.40 SQM	
TOTAL = 4792.20 SQM			
TOTAL F.A.R = 0.51			

EXISTING SCHOOL BUILDING PLAN ON
PLOT NO- 140 BELONGING TO S.J.S.
PUBLIC SCHOOL LALGANJ, SITUATED
AT - RAEBALELU TO KANPUR ROAD.
LALGANJ, DISTT- RAE BARELI (U.P.)

DRAWN BY
ER PRAMOD KUMAR YADAV
MOBILE NO-9465360724

SCALE 1:100

SIG OF MANAGER



RAE BARELI TO KANPUR ROAD

GROUND FLOOR PLAN

FIRST FLOOR PLAN

2ND FLOOR PLAN

Assistant Engineer
Rural Engineer Department
Rae-Bareli

CA/2013/60394


Ar. **Sahu**
Kutcheri Road, Vishnu Nagar,
Rae Bareli

SCHEDULE OF DOORS AND WINDOWS

NO	TYPE	HEIGHT	WIDTH	ITEM
1	0	2100 MM	1300 MM	14
2	C2	2100 MM	700 MM	12
3	06	2000 MM	1000 MM	6
4	W1	900 MM	1500 MM	4
5	V	900 MM	1000 MM	11